


## NEW BUILD - MEDIUM THERMAL MASS SYSTEM – TILED FLOOR

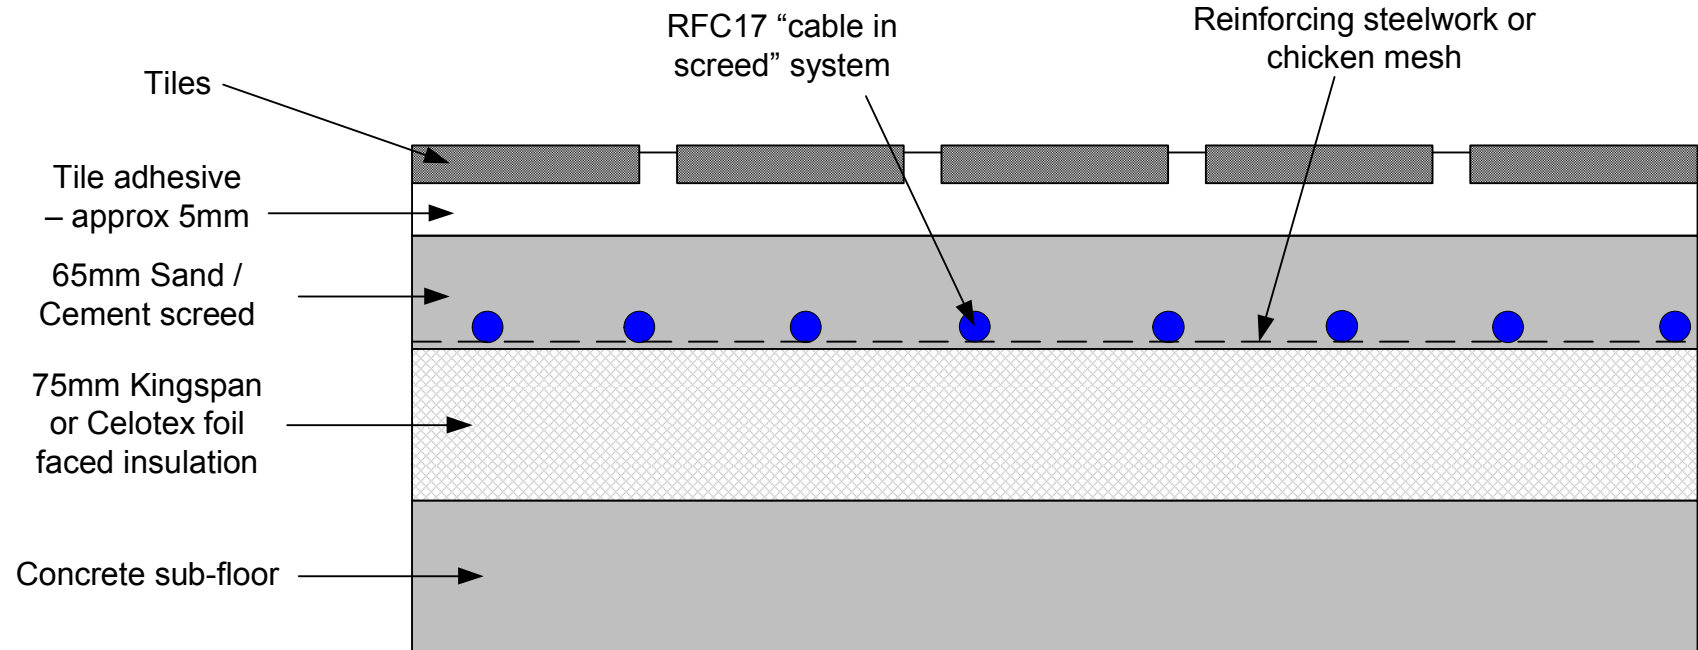

**The above shows a tiled floor application but this system can be employed with any type of floor covering**