


LOW THERMAL MASS SYSTEM ON A CONCRETE FLOOR

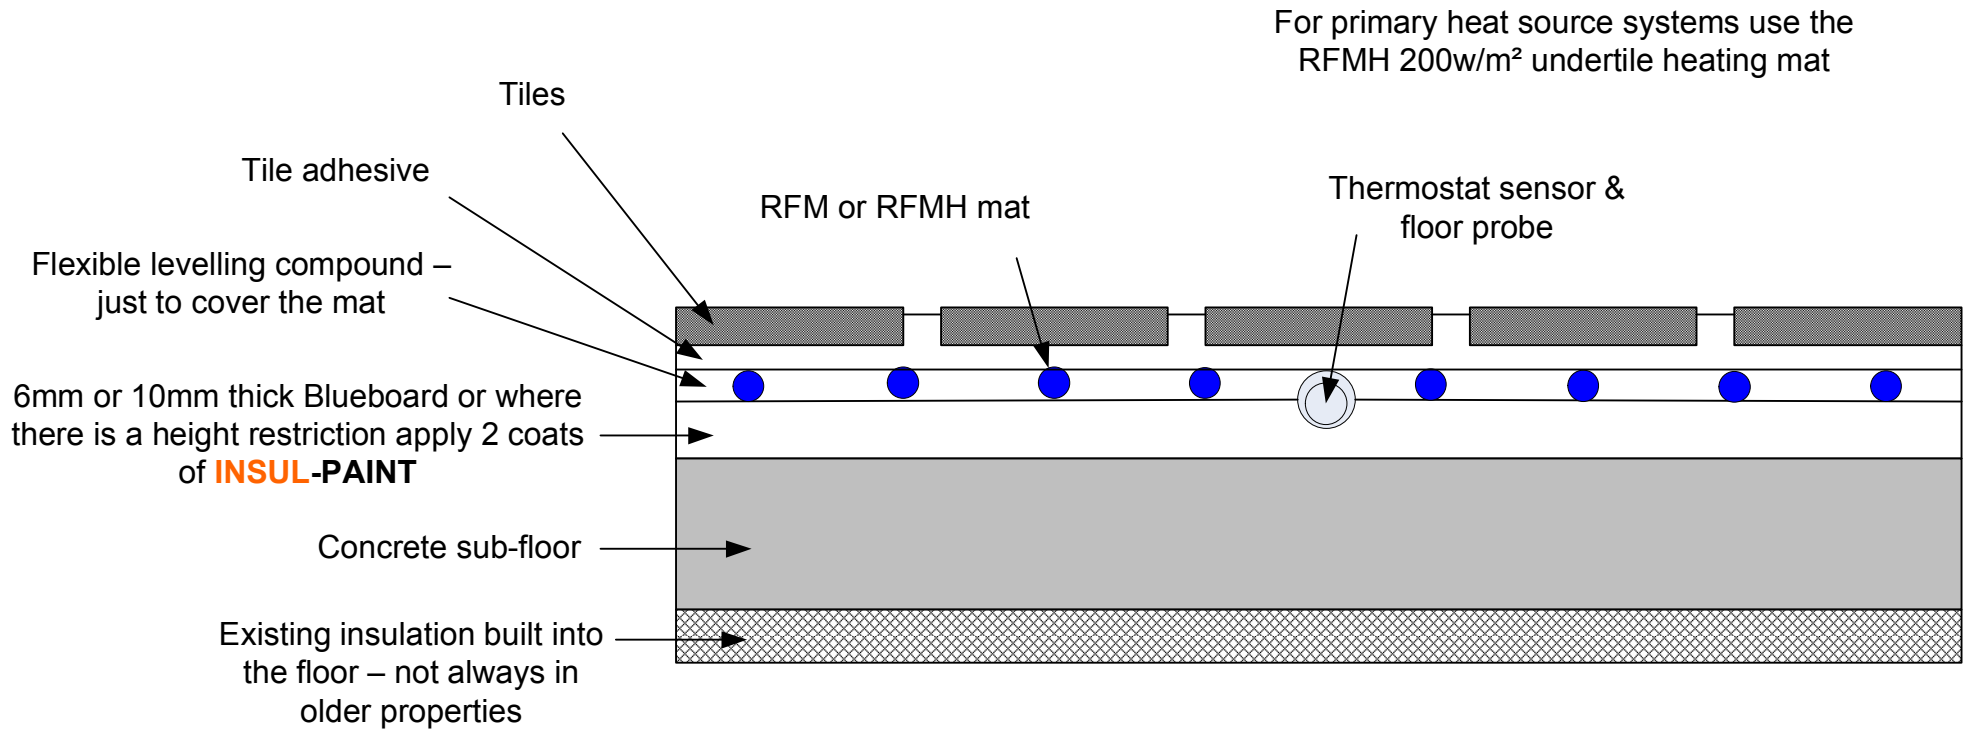

The above represents a typical layout of a renovation installation where the concrete sub-floor already exists